


LEGNO ANTA 78

SEZIONE VERTICALE

EUROPROFILI AL 3390

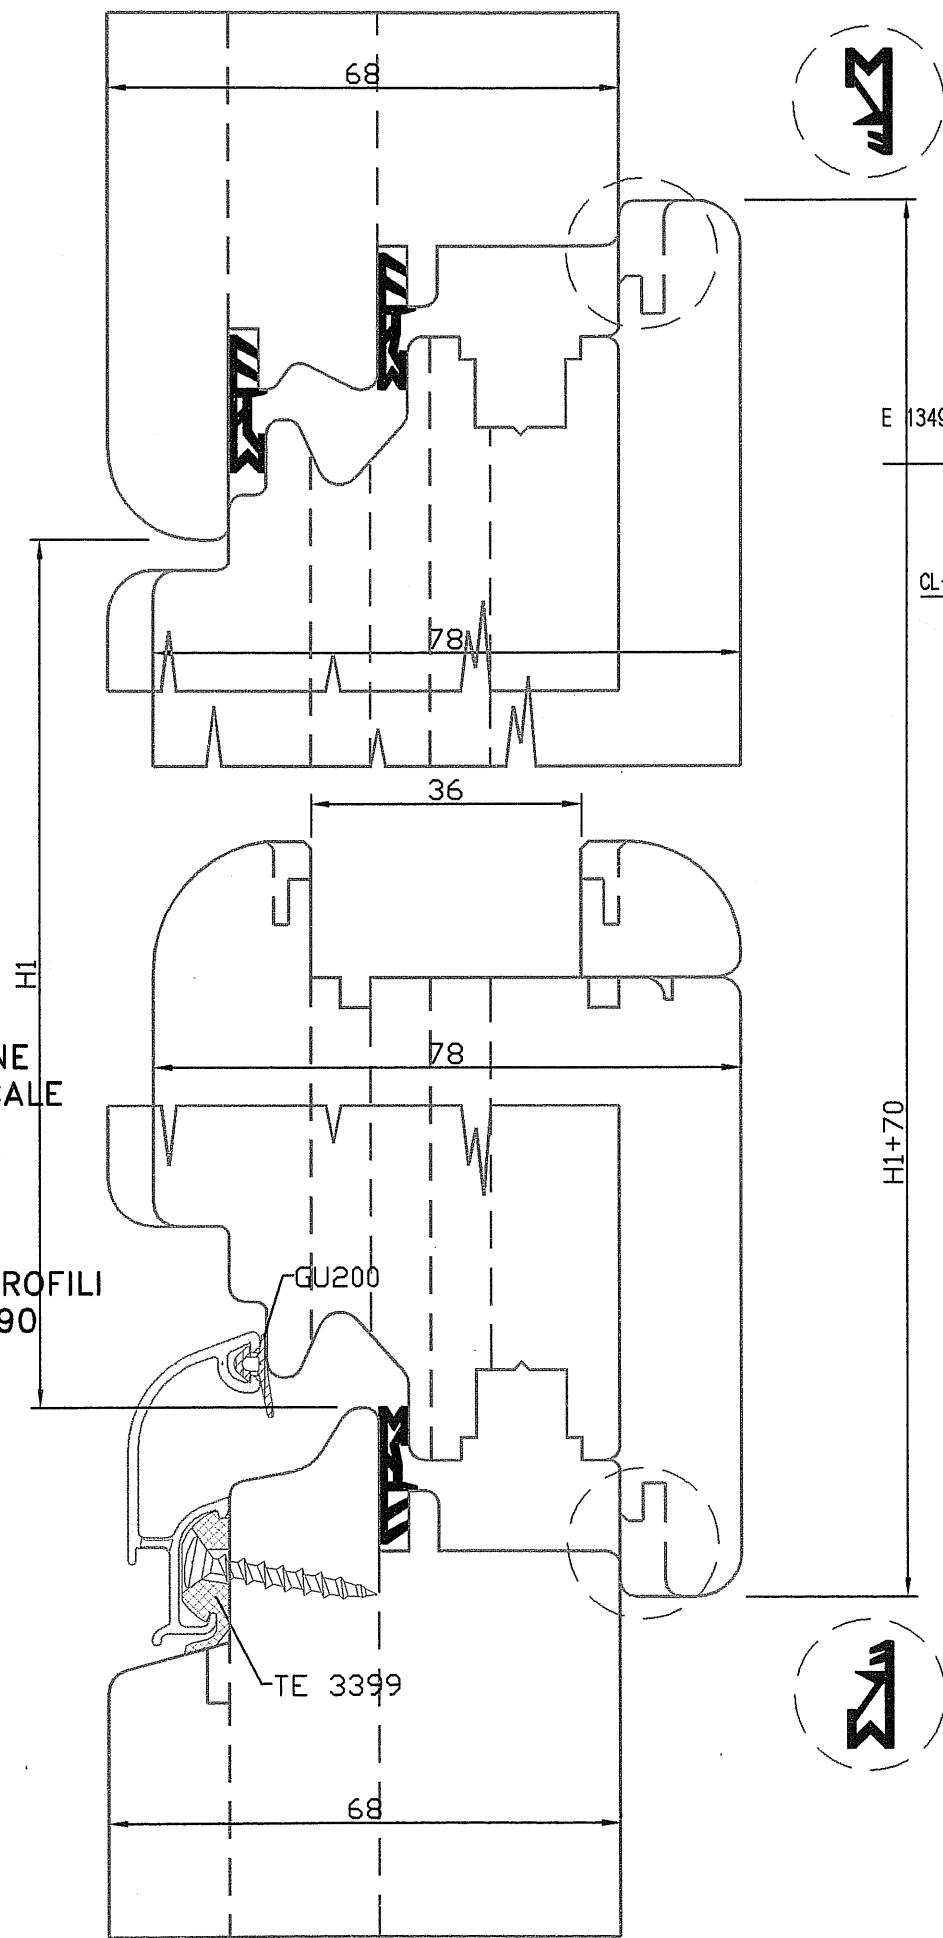

Art. 602
CENTROSPED TRAFILO

E 13499


CL-CSE02

EUROPROFILI PS 208 GU200



EUROPROFILI AL 3390 GU200

TE 3399

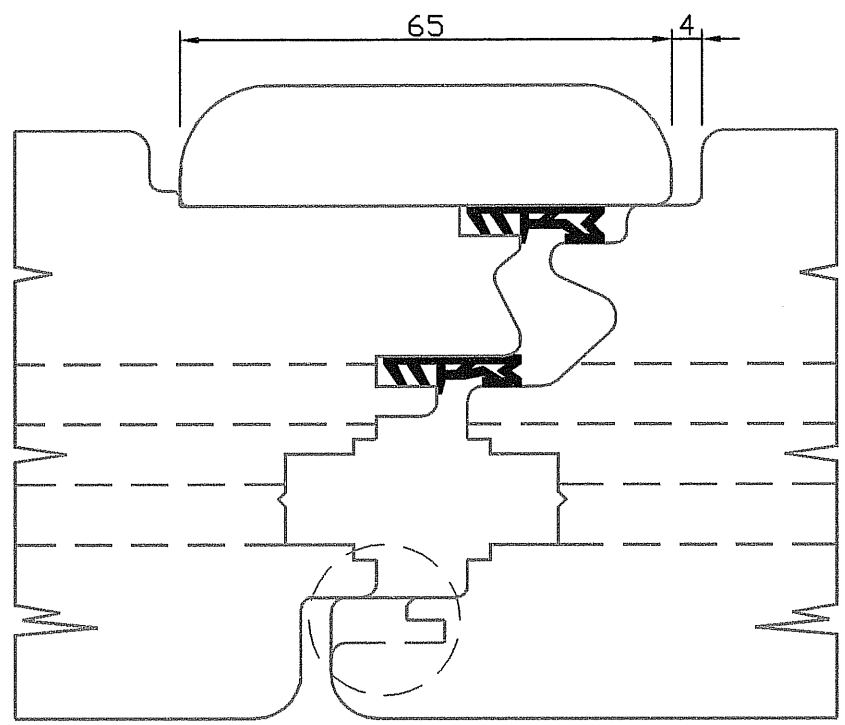

AL 3830

GU219

68

Sigillare



DIS-D8907